



Pinela Delight Carport

Dachrinne

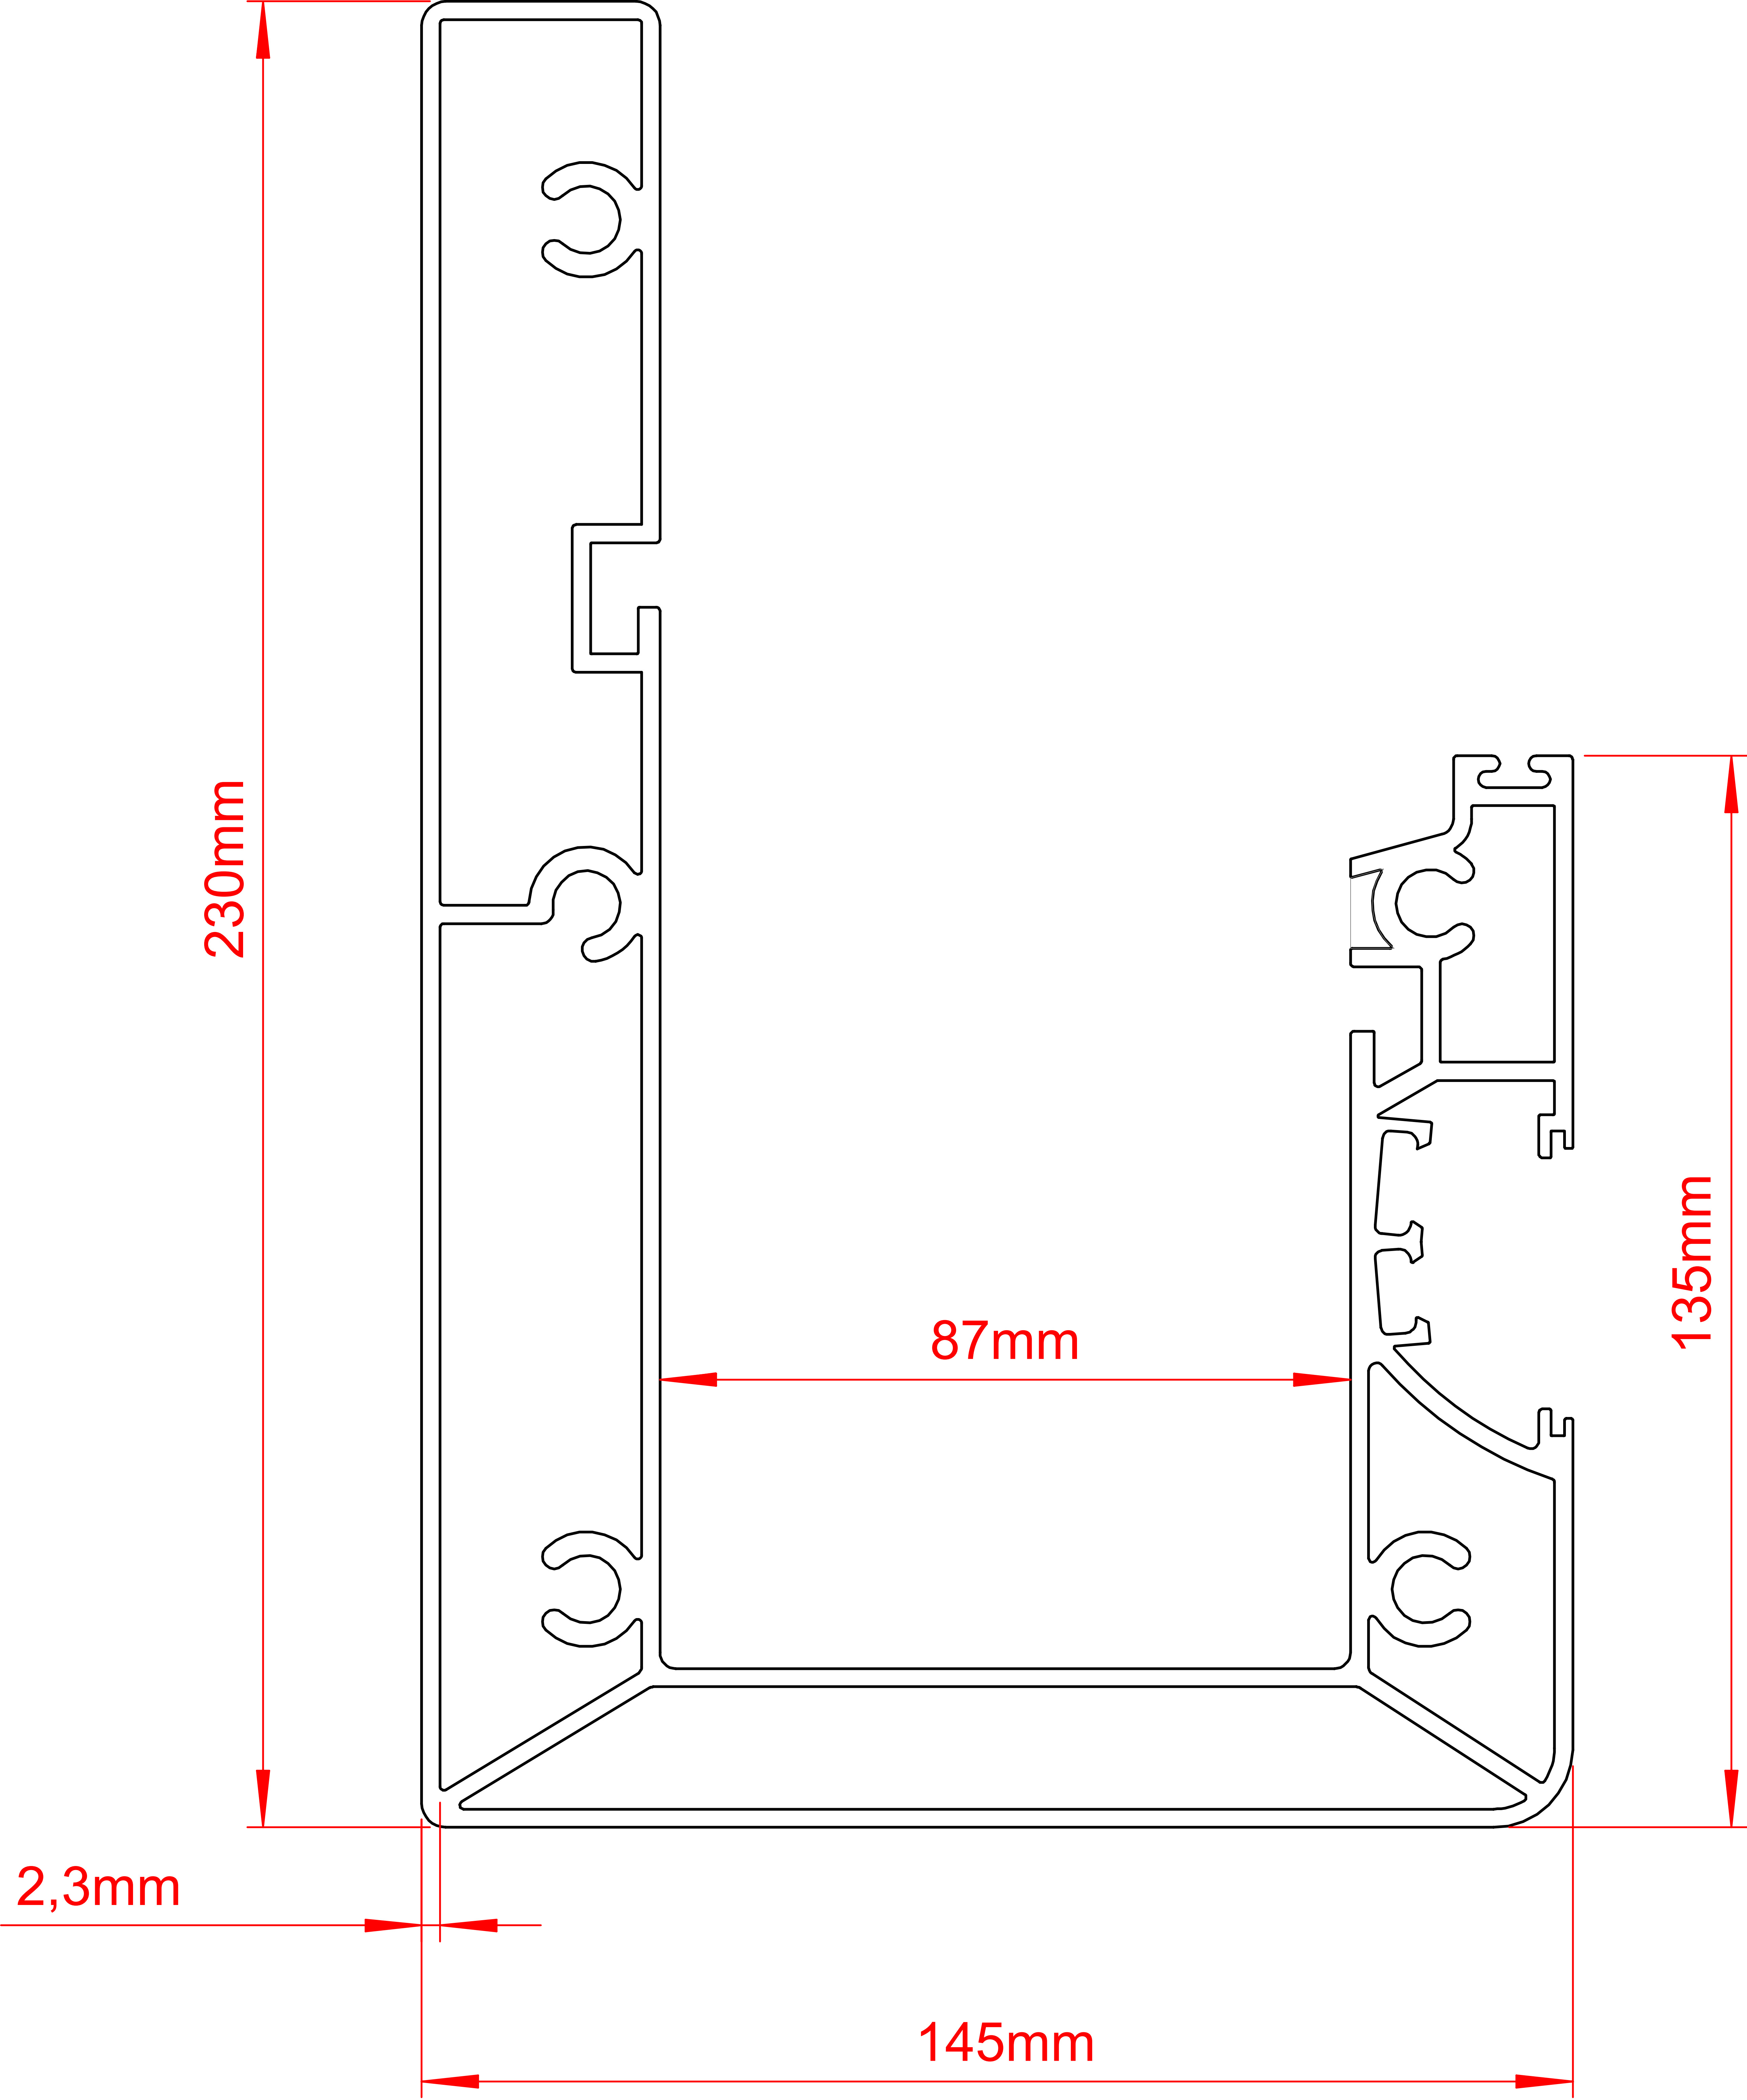


Pinela Delight Carport

Pfosten

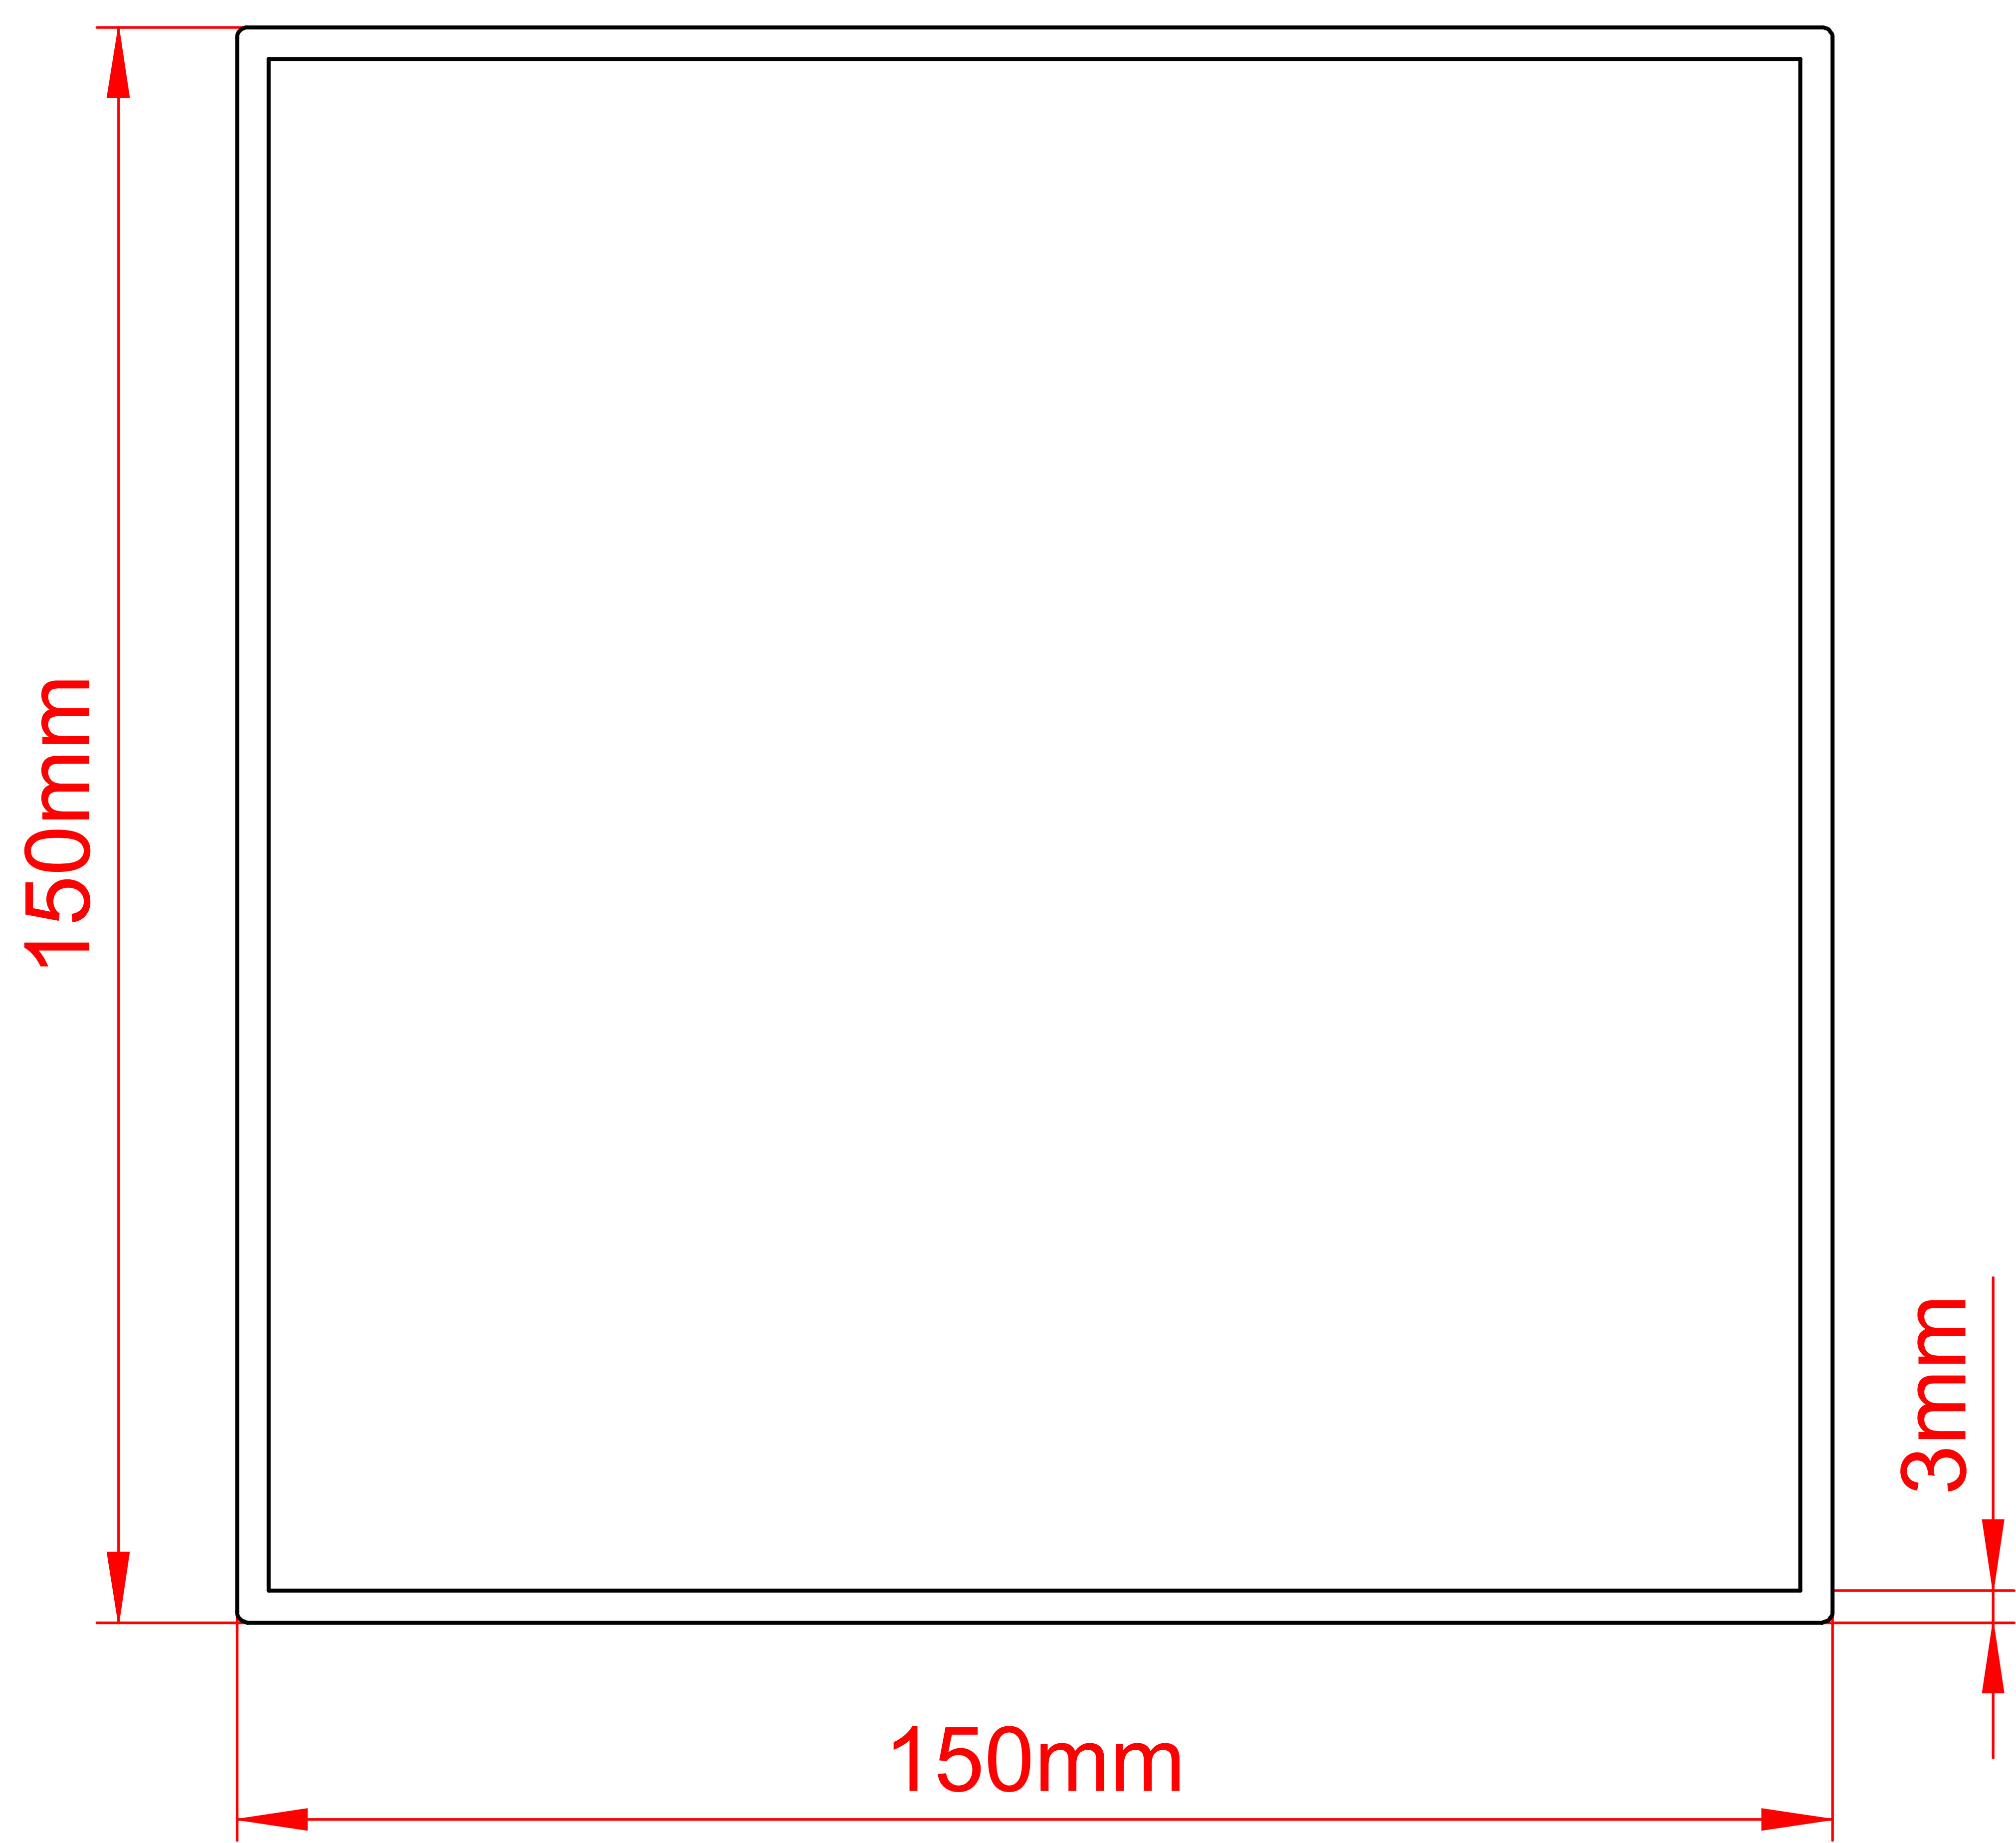


Pinela Delight Carport

L-Profil

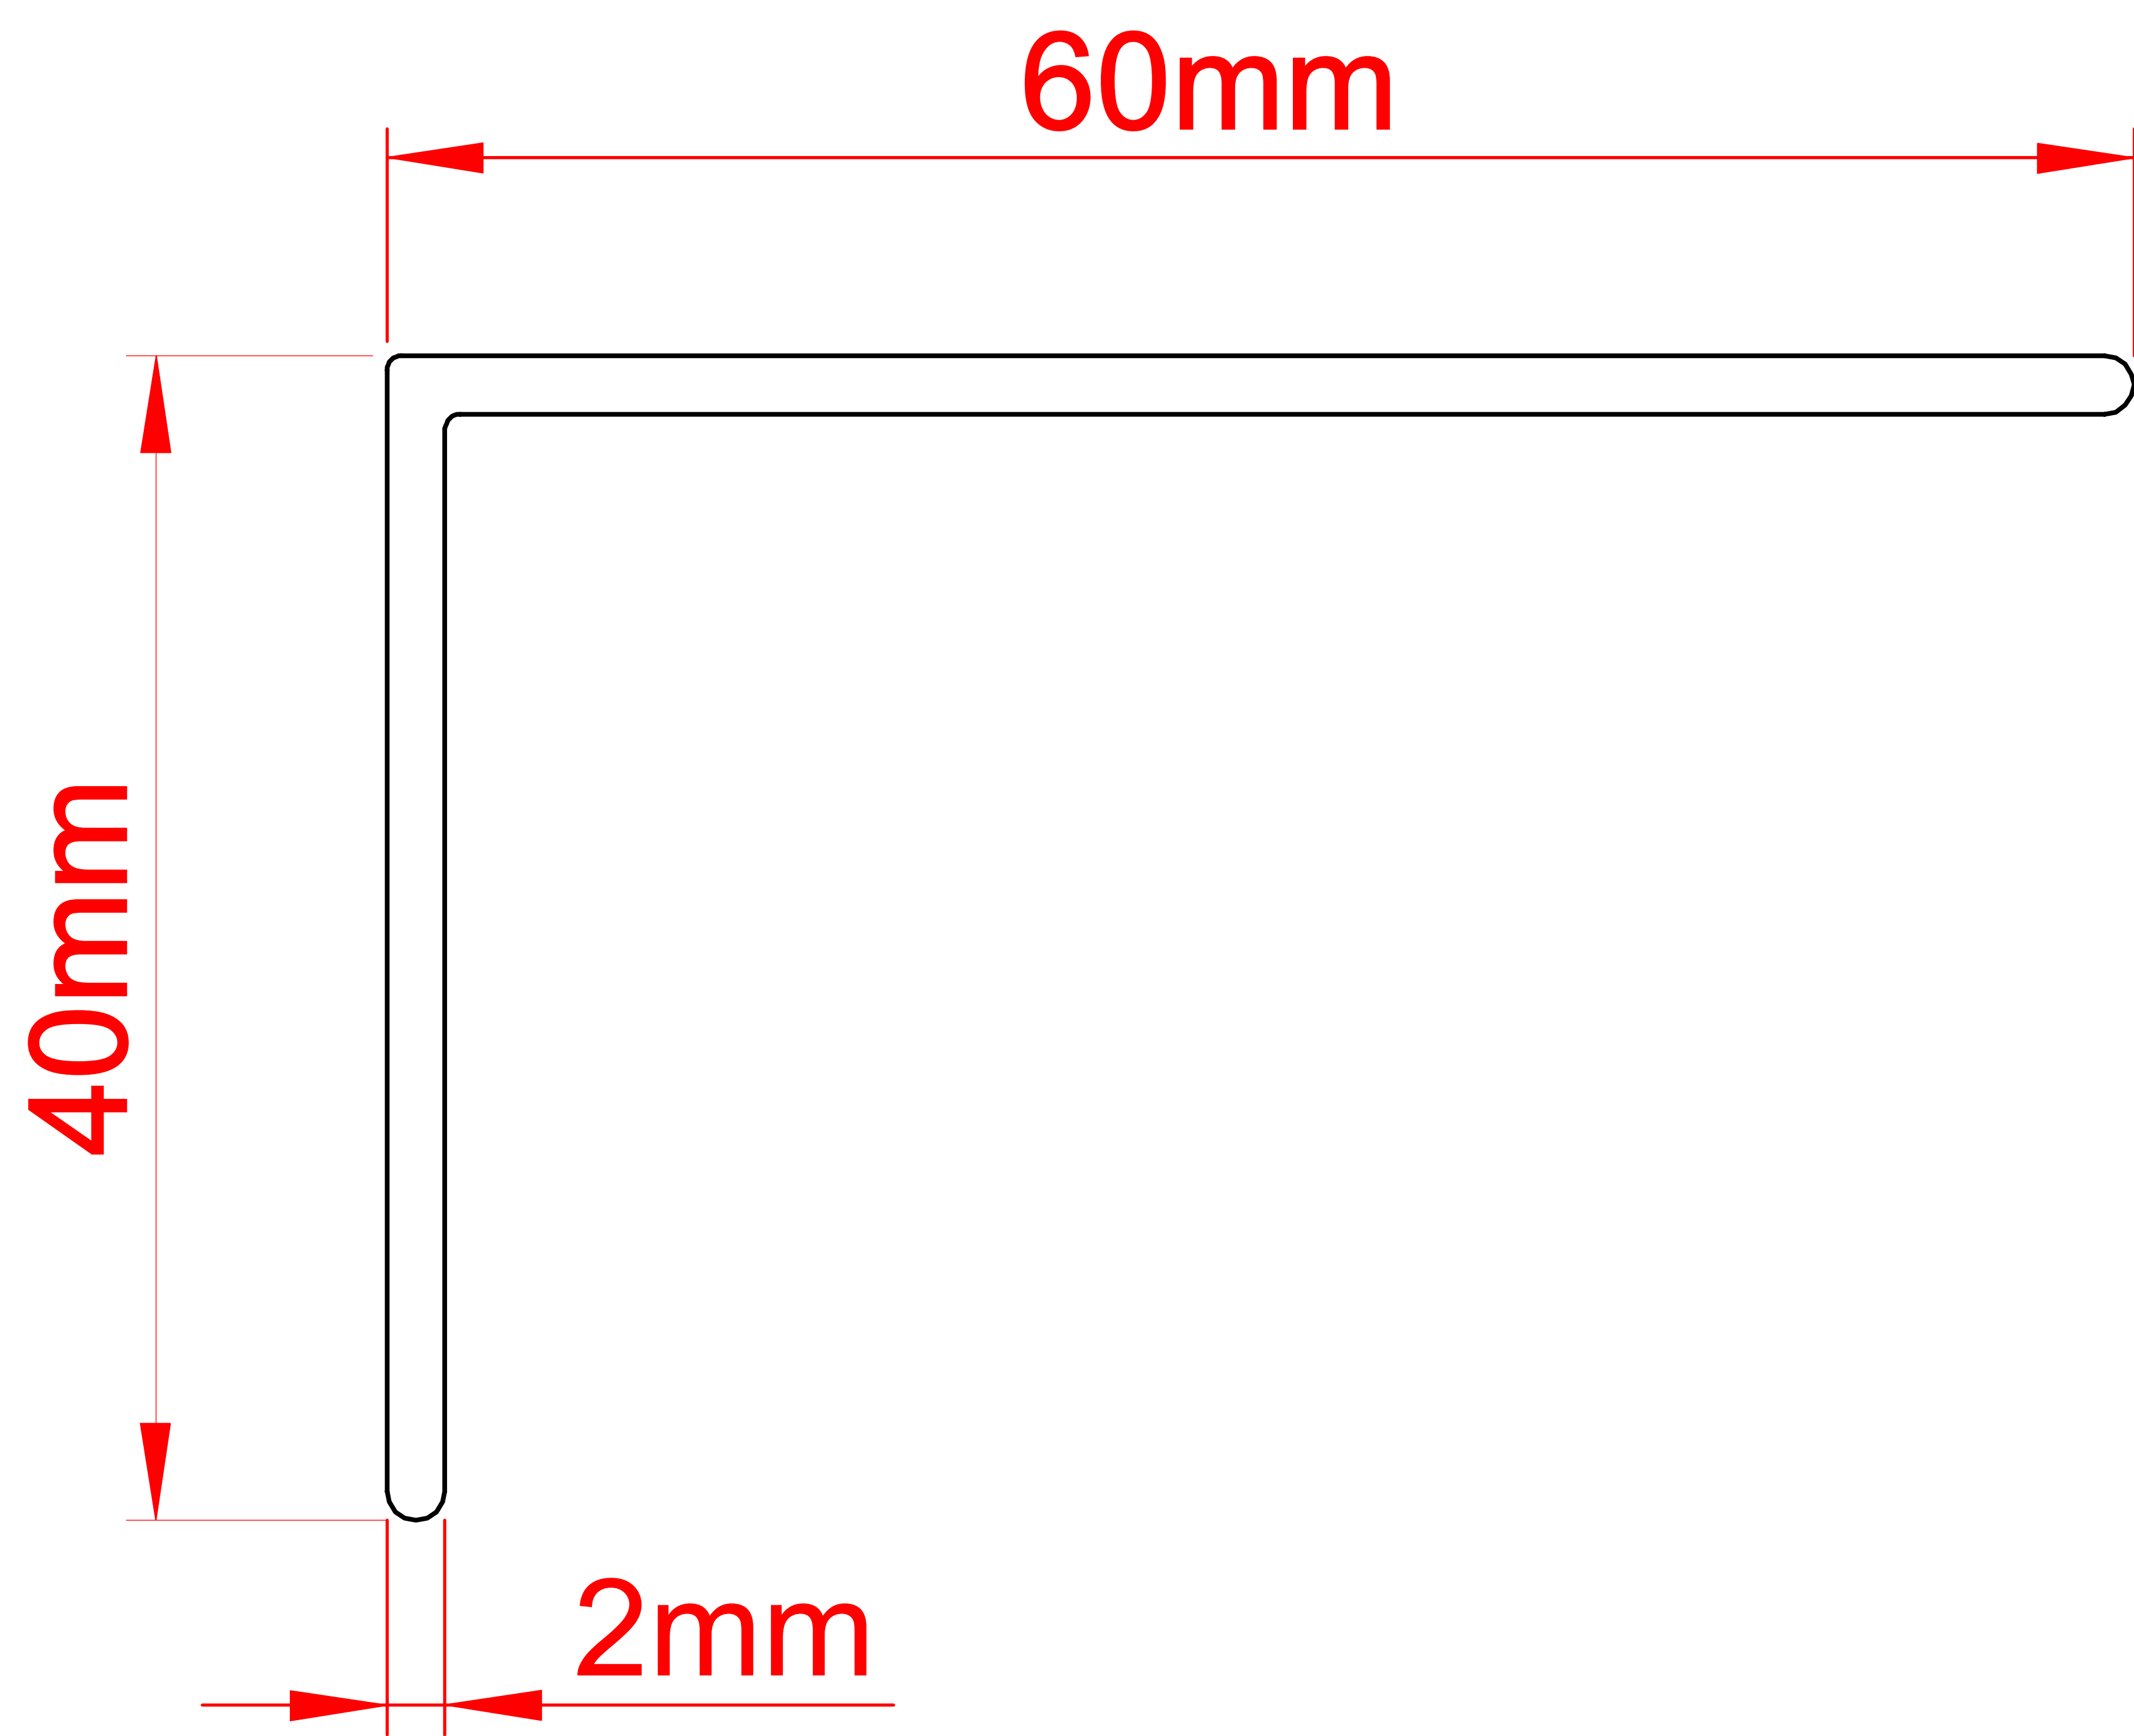

Pinela Delight Carport

Roofing Sheet

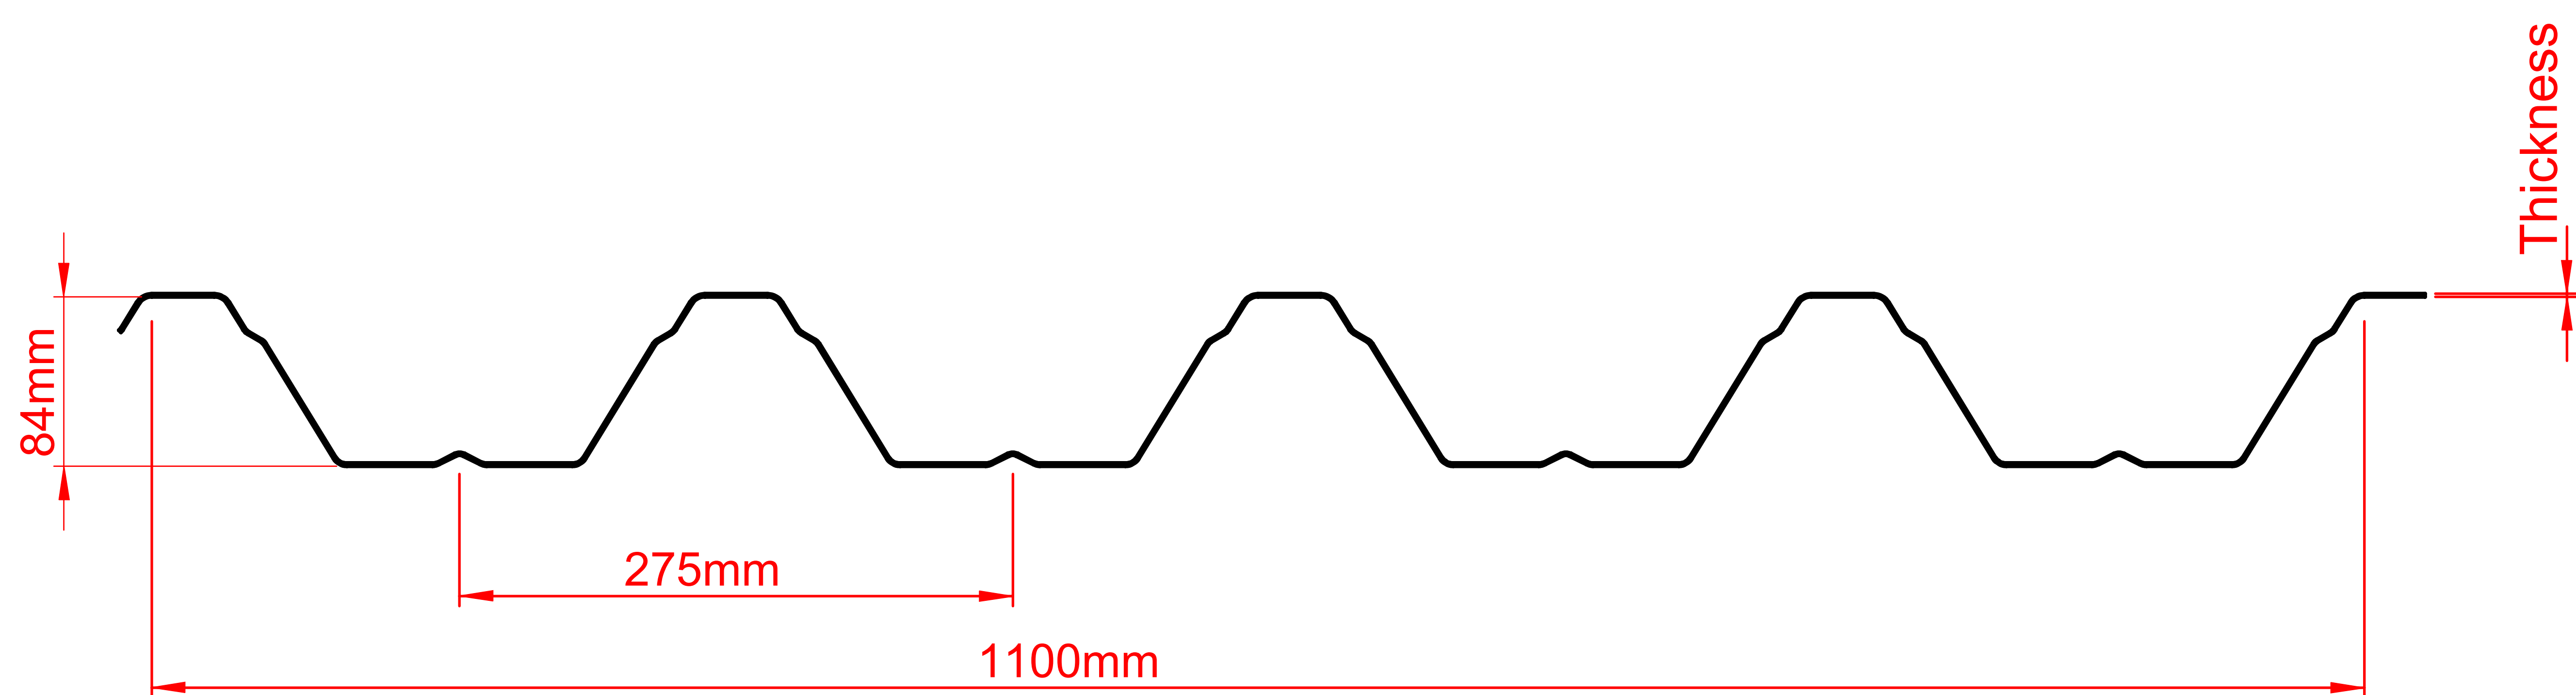

Projection carport (mm)	Thickness Roofing (mm)
3000	0,75
3500	0,75
4000	0,88
5052	1.25